
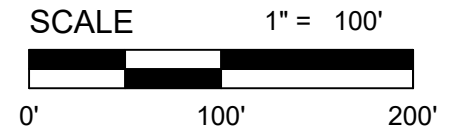
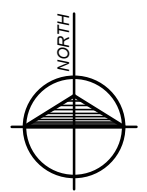
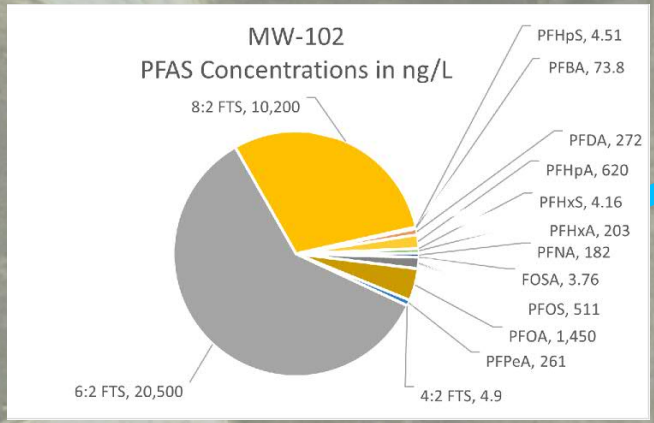
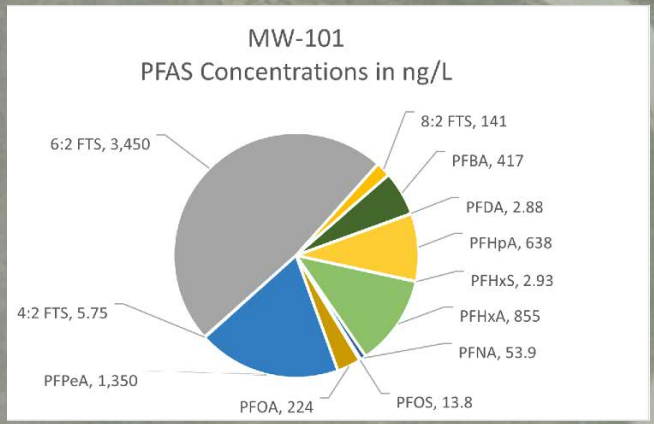


P:\2020630002.00\CAD\Drawings\2020630002.TVC.GW.BASE.MAP.dwg Tab: 11x17 Area 1 GW Saved by: jlumley 2/9/2021 3:09 PM Plotted by: Jim Lumley 2/9/2021 3:33 PM

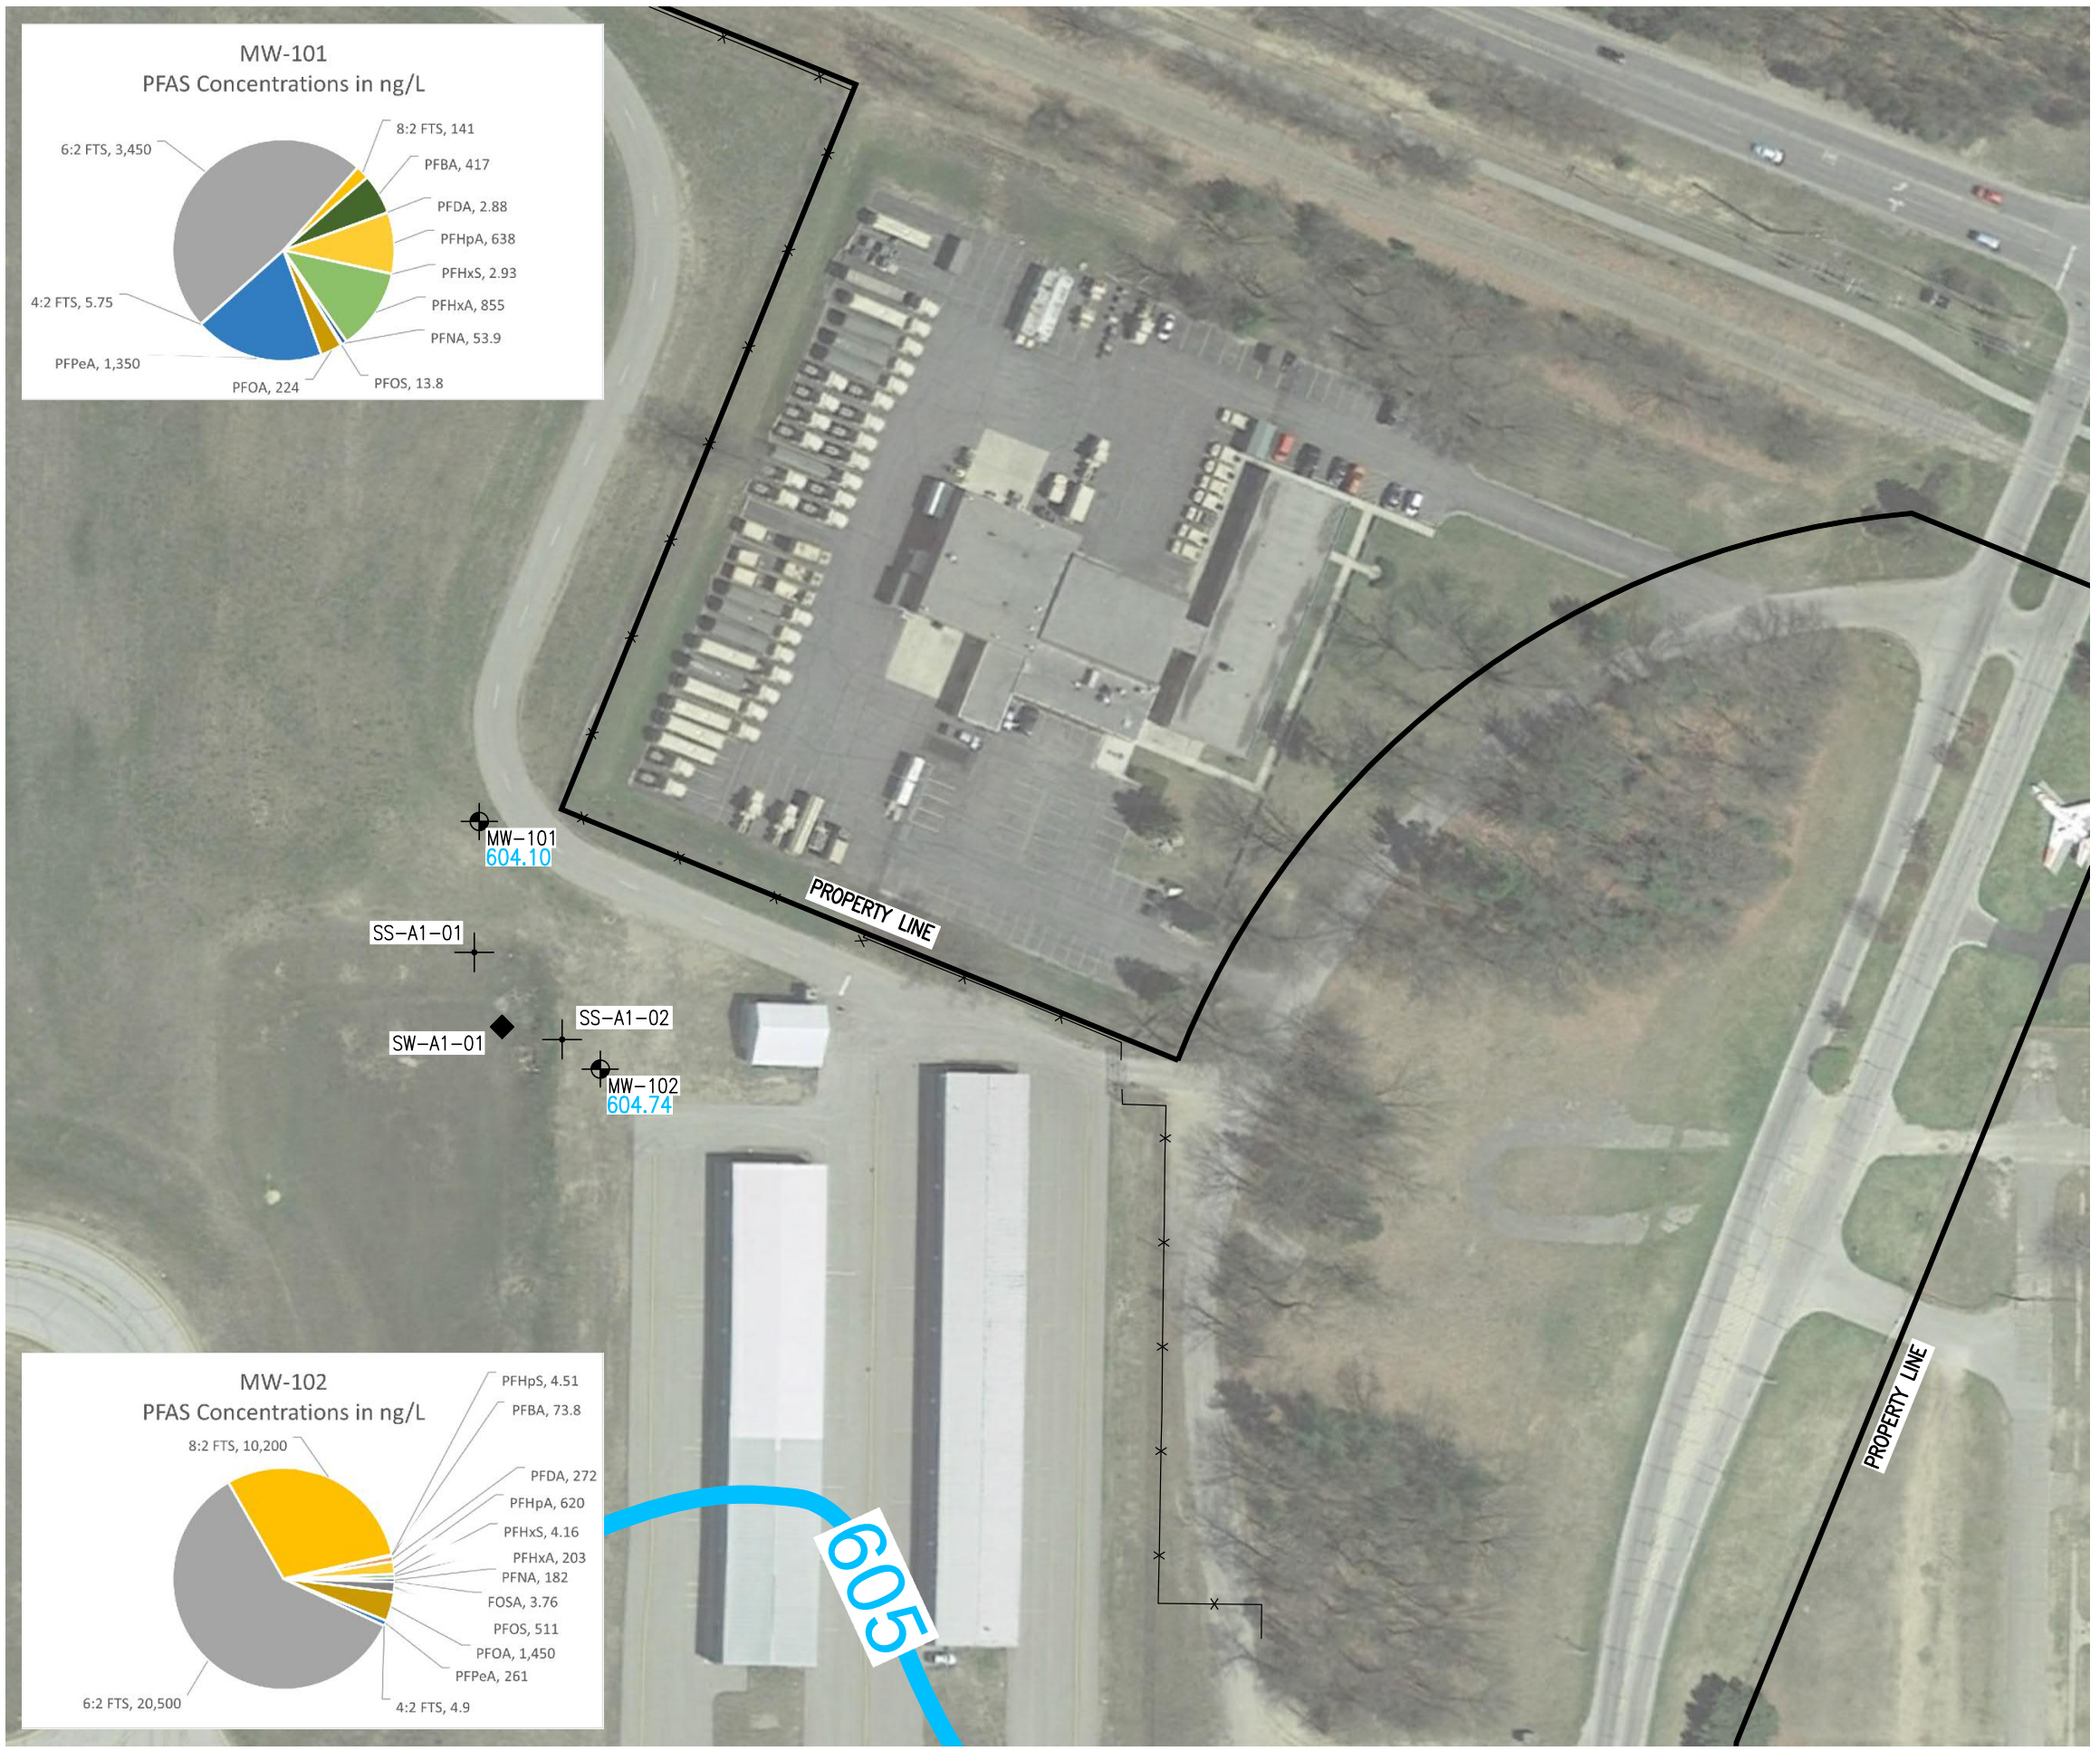

- #### LEGEND
- MONITORING WELL LOCATION
  - SOIL SAMPLE
  - SURFACE WATER SAMPLE
  - FENCE

GROUNDWATER CONTOURS ARE BASED ON MEASUREMENTS COLLECTED ON: DECEMBER 1-2, 2020.  
CONTOUR INTERVAL = 0.5ft

**Gosling Czubak**  
engineering sciences, inc.  
1280 Business Park Drive, Traverse City, Michigan  
231.946.9191 800.968.1062  
www.goslingczubak.com info@goslingczubak.com

CIVIL ENGINEERING | SURVEYING | ENVIRONMENTAL SERVICES | GEOTECHNICAL  
CONSTRUCTION SERVICES | DRILLING | LANDSCAPE ARCHITECTURE


Job #:	2020630002.00
Date:	12/01/2020
Scale:	1" = 100'
Drawn:	ADB/jrl
Chk'd:	AES
Rev.:	02/09/2021

### Area #1 Groundwater Sampling Results Cherry Capital Airport PFAS Assessment Northwestern Regional Airport Commission

Location:  
PART OF SECTION 12,  
T 27 N, R 11 W,  
GARFIELD TOWNSHIP,  
GRAND TRAVERSE COUNTY, MICHIGAN  
Sheet 2 of 6

THIS SKETCH IS INTENDED TO SHOW THE APPROXIMATE SAMPLE LOCATIONS WITH RESPECT TO BUILDINGS AND OTHER SITE FEATURES. THE SAMPLE LOCATION SKETCH SHOULD NOT BE USED TO DETERMINE LOCATIONS OF UTILITIES, BUILDING ELEMENTS, TOPOGRAPHY, OR OTHER PROPOSED OR EXISTING FEATURES OF THE SITE. THIS SITE SKETCH IS FROM GOOGLE AERIAL IMAGERY. THIS SITE WAS NOT SURVEYED BY GCES. PROPERTY LINES & FENCE LINES WERE PROVIDED BY PREIN & NEWHOF.

P:\2020630002.00\CAD\DWG\2020630002.TVC.GW.BASE.MAP.dwg Tab: 11x17 Area 2.GW Saved by: jlumley 2/9/2021 3:09 PM Plotted by: Jim Lumley 2/9/2021 3:34 PM

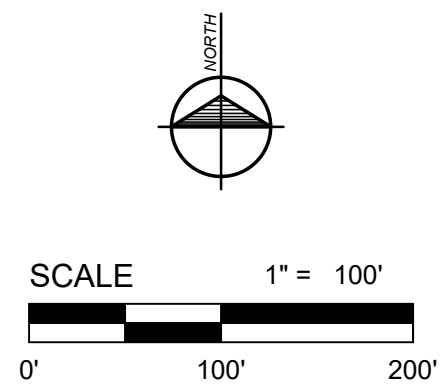

- LEGEND**
- MONITORING WELL LOCATION
  - SOIL SAMPLE
  - SURFACE WATER SAMPLE
  - FENCE

GROUNDWATER CONTOURS ARE BASED ON MEASUREMENTS COLLECTED ON: DECEMBER 1-2, 2020.  
CONTOUR INTERVAL = 0.5ft

**Gosling Czubak**  
engineering sciences, inc.  
1280 Business Park Drive, Traverse City, Michigan  
231.946.9191 800.968.1062  
www.goslingczubak.com info@goslingczubak.com

**CIVIL ENGINEERING | SURVEYING | ENVIRONMENTAL SERVICES | GEOTECHNICAL CONSTRUCTION SERVICES | DRILLING | LANDSCAPE ARCHITECTURE**









Job #:	2020630002.00
Date:	12/01/2020
Scale:	1" = 100'
Drawn:	ADB/jrl
Chk'd:	AES
Rev.:	02/09/2021

**AREA #2 Groundwater Sampling Results**  
**Cherry Capital Airport PFAS Assessment**  
**Northwestern Regional Airport Commission**

Location:  
PART OF SECTION 12,  
T 27 N, R 11 W,  
GARFIELD TOWNSHIP,  
GRAND TRAVERSE COUNTY, MICHIGAN  
Sheet 3 of 6

THIS SKETCH IS INTENDED TO SHOW THE APPROXIMATE SAMPLE LOCATIONS WITH RESPECT TO BUILDINGS AND OTHER SITE FEATURES. THE SAMPLE LOCATION SKETCH SHOULD NOT BE USED TO DETERMINE LOCATIONS OF UTILITIES, BUILDING ELEMENTS, TOPOGRAPHY, OR OTHER PROPOSED OR EXISTING FEATURES OF THE SITE. THIS SITE SKETCH IS FROM GOOGLE AERIAL IMAGERY. THIS SITE WAS NOT SURVEYED BY GCES. PROPERTY LINES & FENCE LINES WERE PROVIDED BY PREIN & NEWHOF.

P:\2020630002.00\CAD\Drawings\Area 3 GW Base Map.dwg Tab: 11x17 Area 3 GW Saved by: jlumley 2/9/2021 3:09 PM Plotted by: Jim Lumley 2/9/2021 3:35 PM

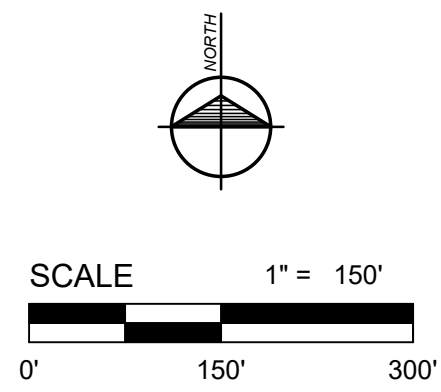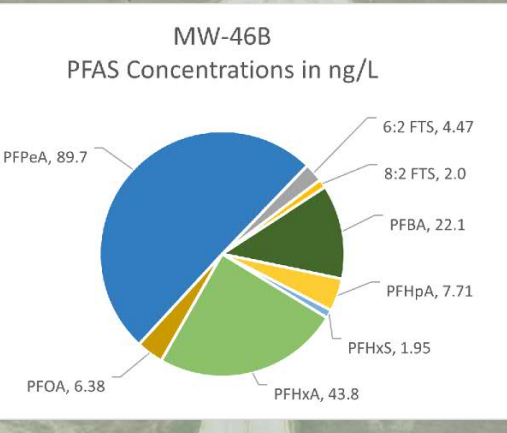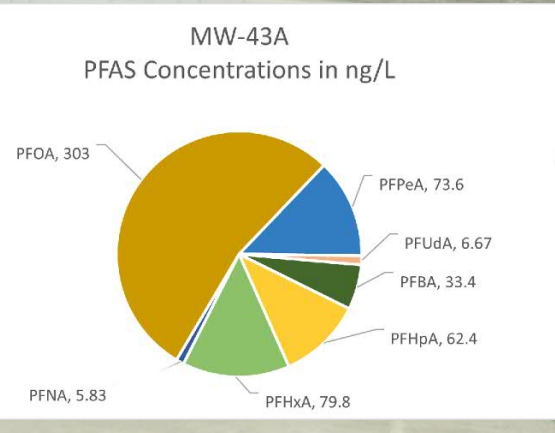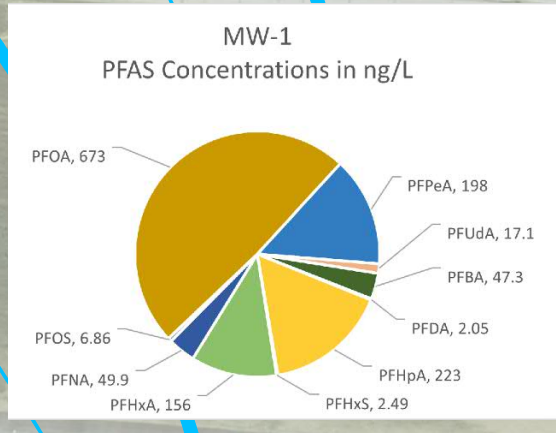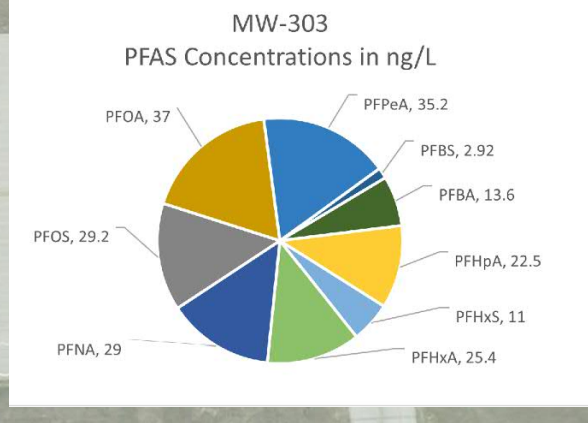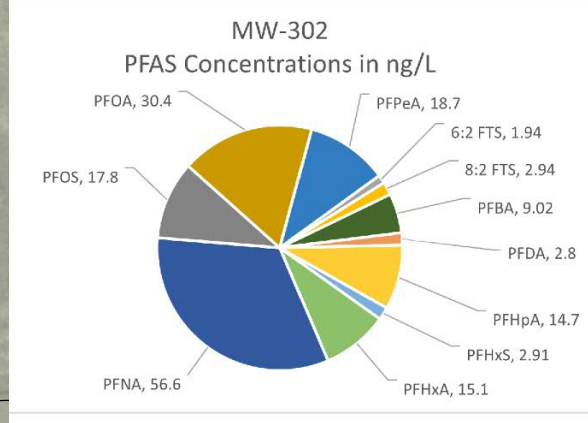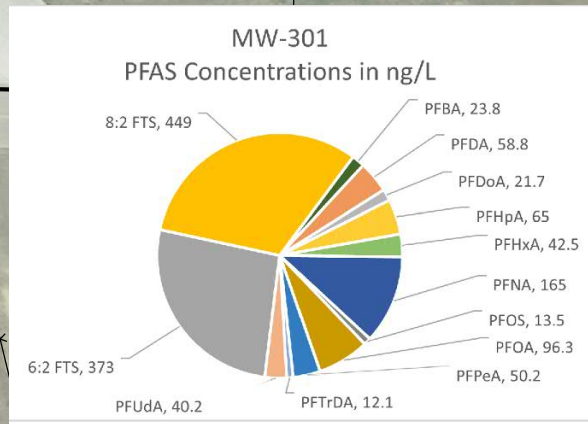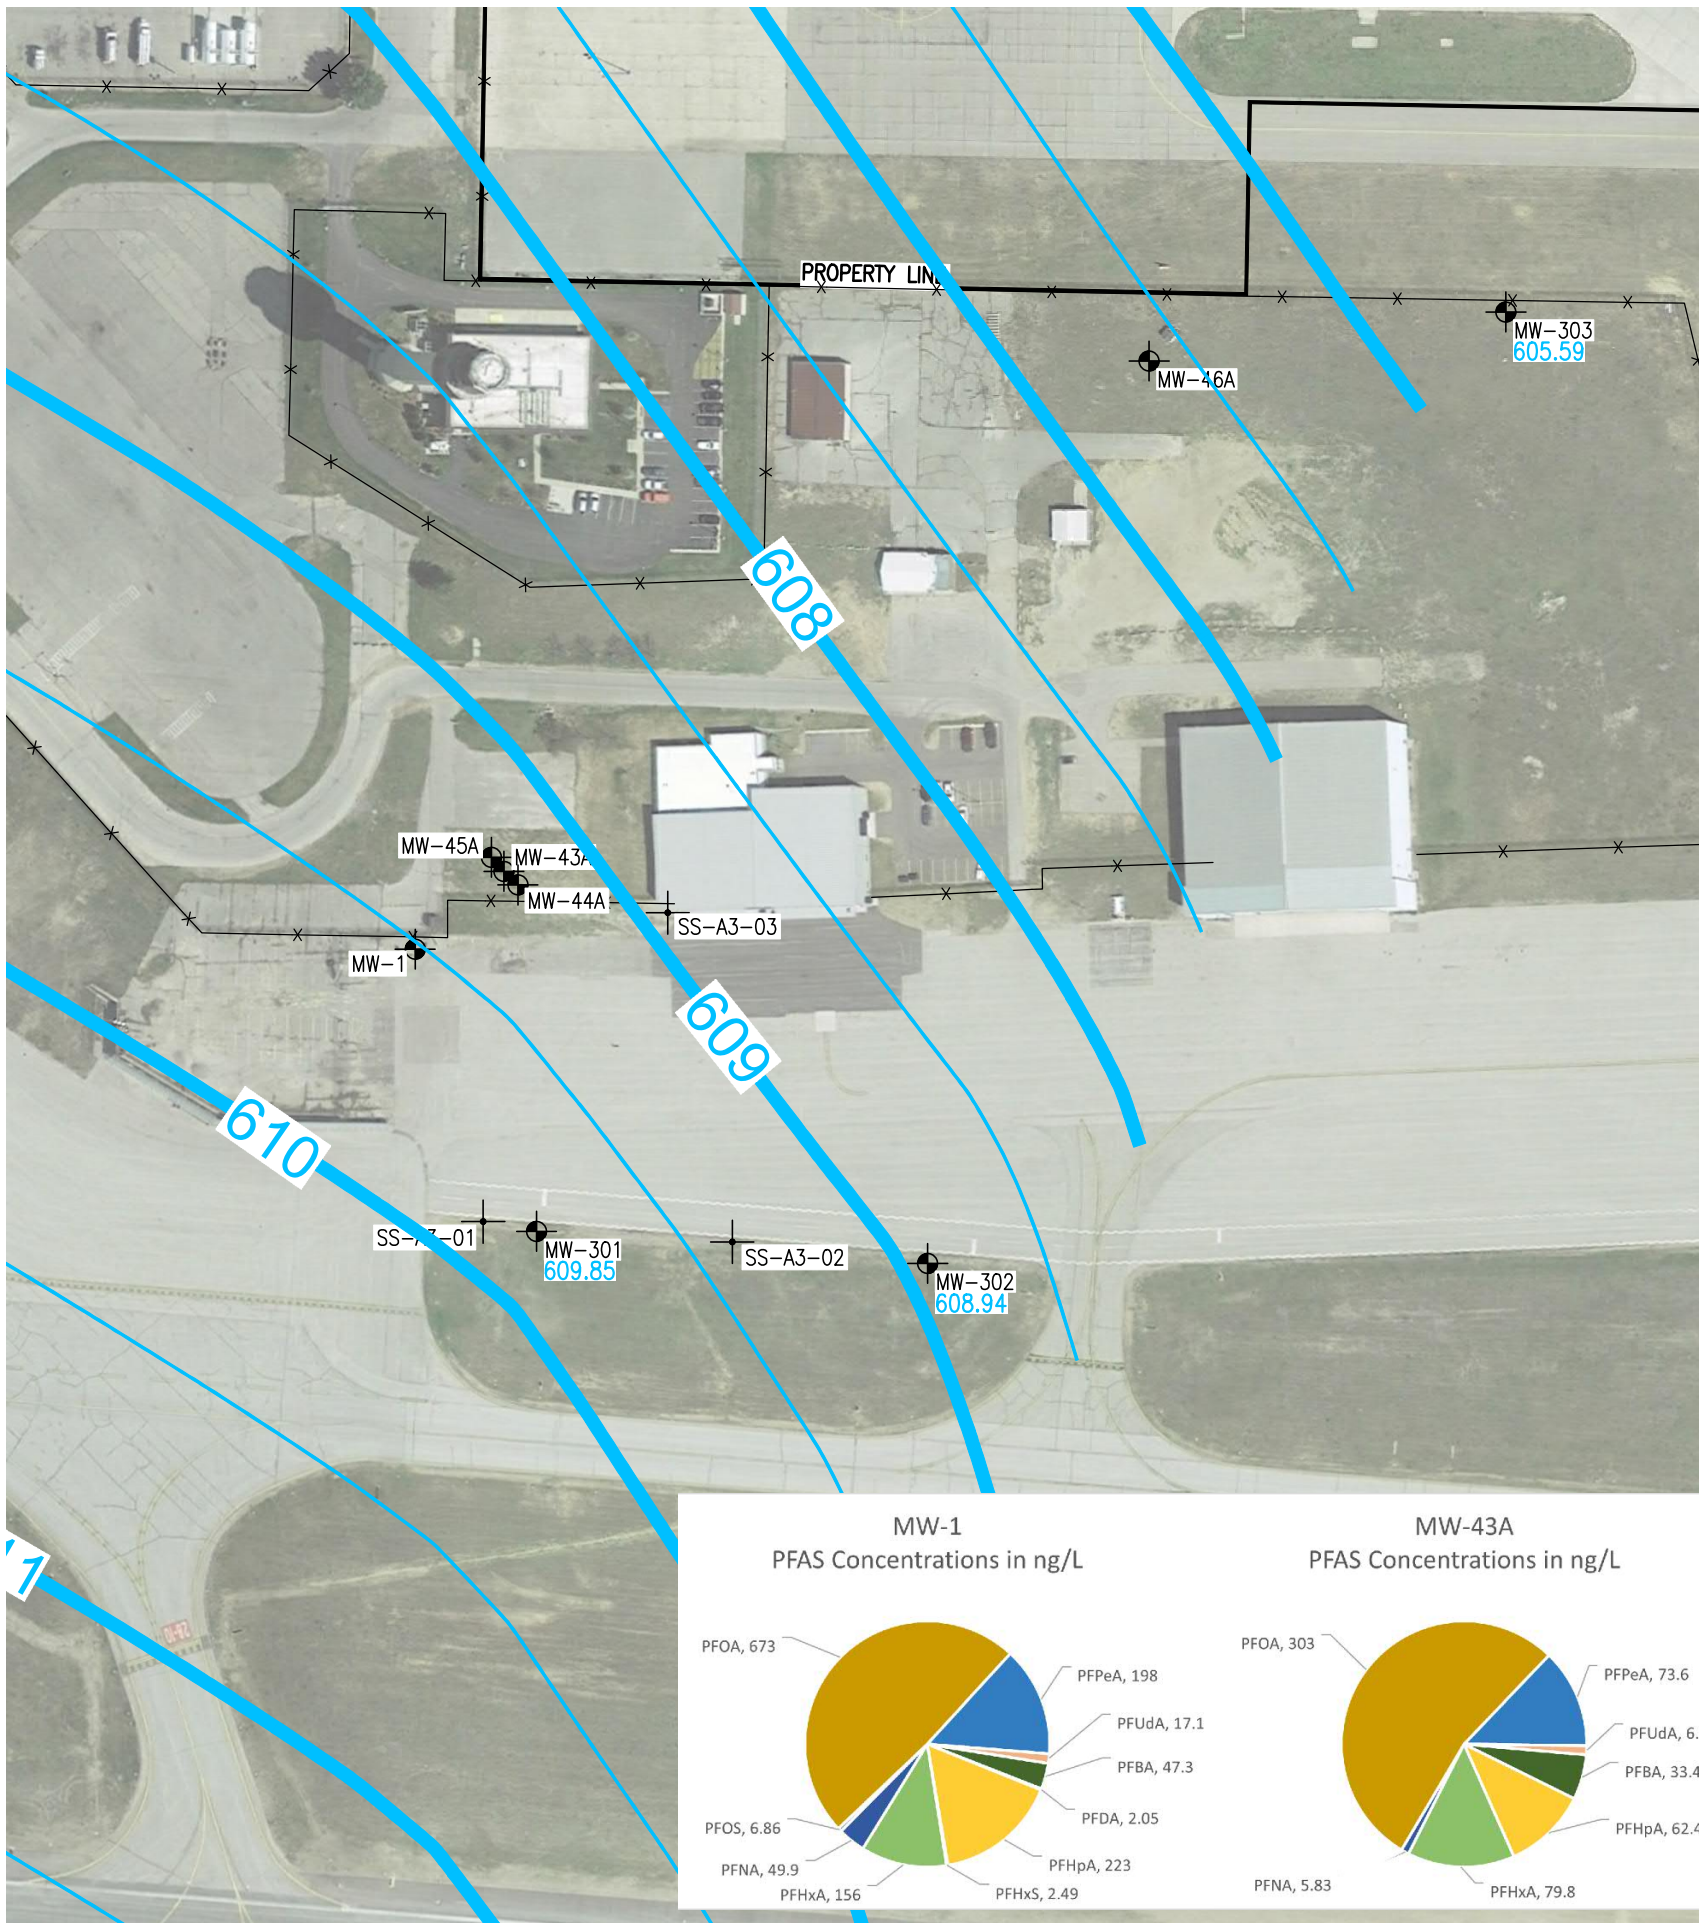

- #### LEGEND
- MONITORING WELL LOCATION
  - SOIL SAMPLE
  - SURFACE WATER SAMPLE
  - FENCE

GROUNDWATER CONTOURS ARE BASED ON MEASUREMENTS COLLECTED ON: DECEMBER 1-2, 2020.  
CONTOUR INTERVAL = 0.5ft

**Gosling Czubak**  
engineering sciences, inc.  
1280 Business Park Drive, Traverse City, Michigan  
231.946.9191 800.968.1062  
www.goslingczubak.com info@goslingczubak.com

CIVIL ENGINEERING | SURVEYING | ENVIRONMENTAL SERVICES | GEOTECHNICAL  
CONSTRUCTION SERVICES | DRILLING | LANDSCAPE ARCHITECTURE








Job #:	2020630002.00
Date:	12/01/2020
Scale:	1" = 150'
Drawn:	ADB/jrl
Chk'd:	AES
Rev:	02/09/2021

### Area #3 Groundwater Sampling Results Cherry Capital Airport PFAS Assessment Northwestern Regional Airport Commission

Location:  
PART OF SECTION 12,  
T 27 N, R 11 W,  
GARFIELD TOWNSHIP,  
GRAND TRAVERSE COUNTY, MICHIGAN  
Sheet 4 of 6

THIS SKETCH IS INTENDED TO SHOW THE APPROXIMATE SAMPLE LOCATIONS WITH RESPECT TO BUILDINGS AND OTHER SITE FEATURES. THE SAMPLE LOCATION SKETCH SHOULD NOT BE USED TO DETERMINE LOCATIONS OF UTILITIES, BUILDING ELEMENTS, TOPOGRAPHY, OR OTHER PROPOSED OR EXISTING FEATURES OF THE SITE. THIS SITE SKETCH IS FROM GOOGLE AERIAL IMAGERY. THIS SITE WAS NOT SURVEYED BY GCES. PROPERTY LINES & FENCE LINES WERE PROVIDED BY PREIN & NEWHOF.

P:\2020630002.00\CAD\Drawings\TVC\GW\BASE MAP.dwg Tab: 11x17 Area 4 GW Saved by: jlumley 2/9/2021 3:09 PM Plotted by: Jim Lumley 2/9/2021 3:35 PM

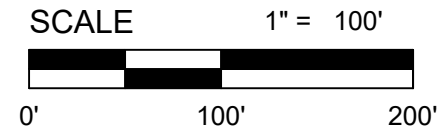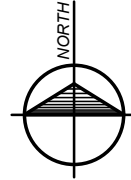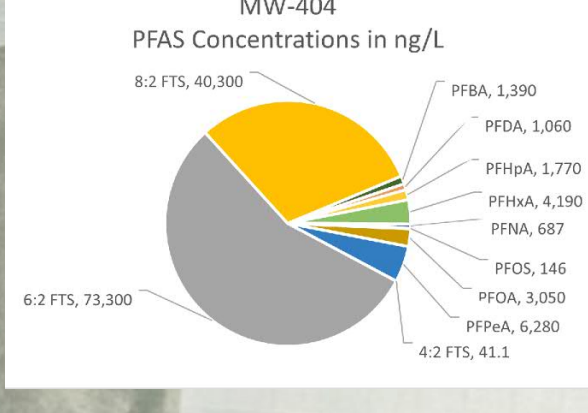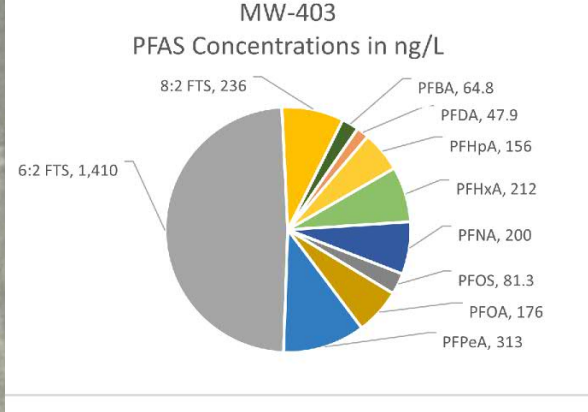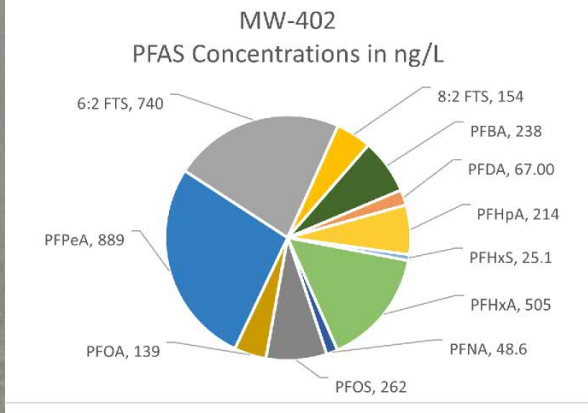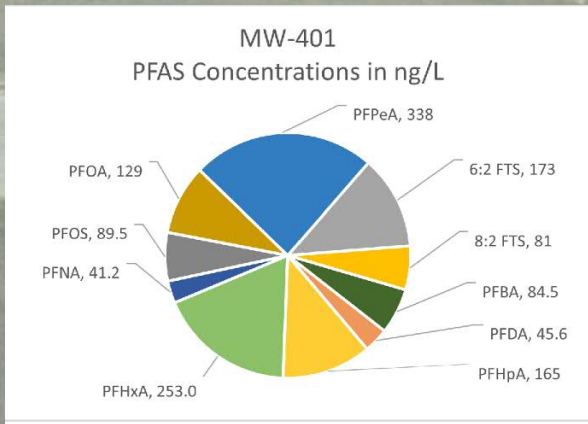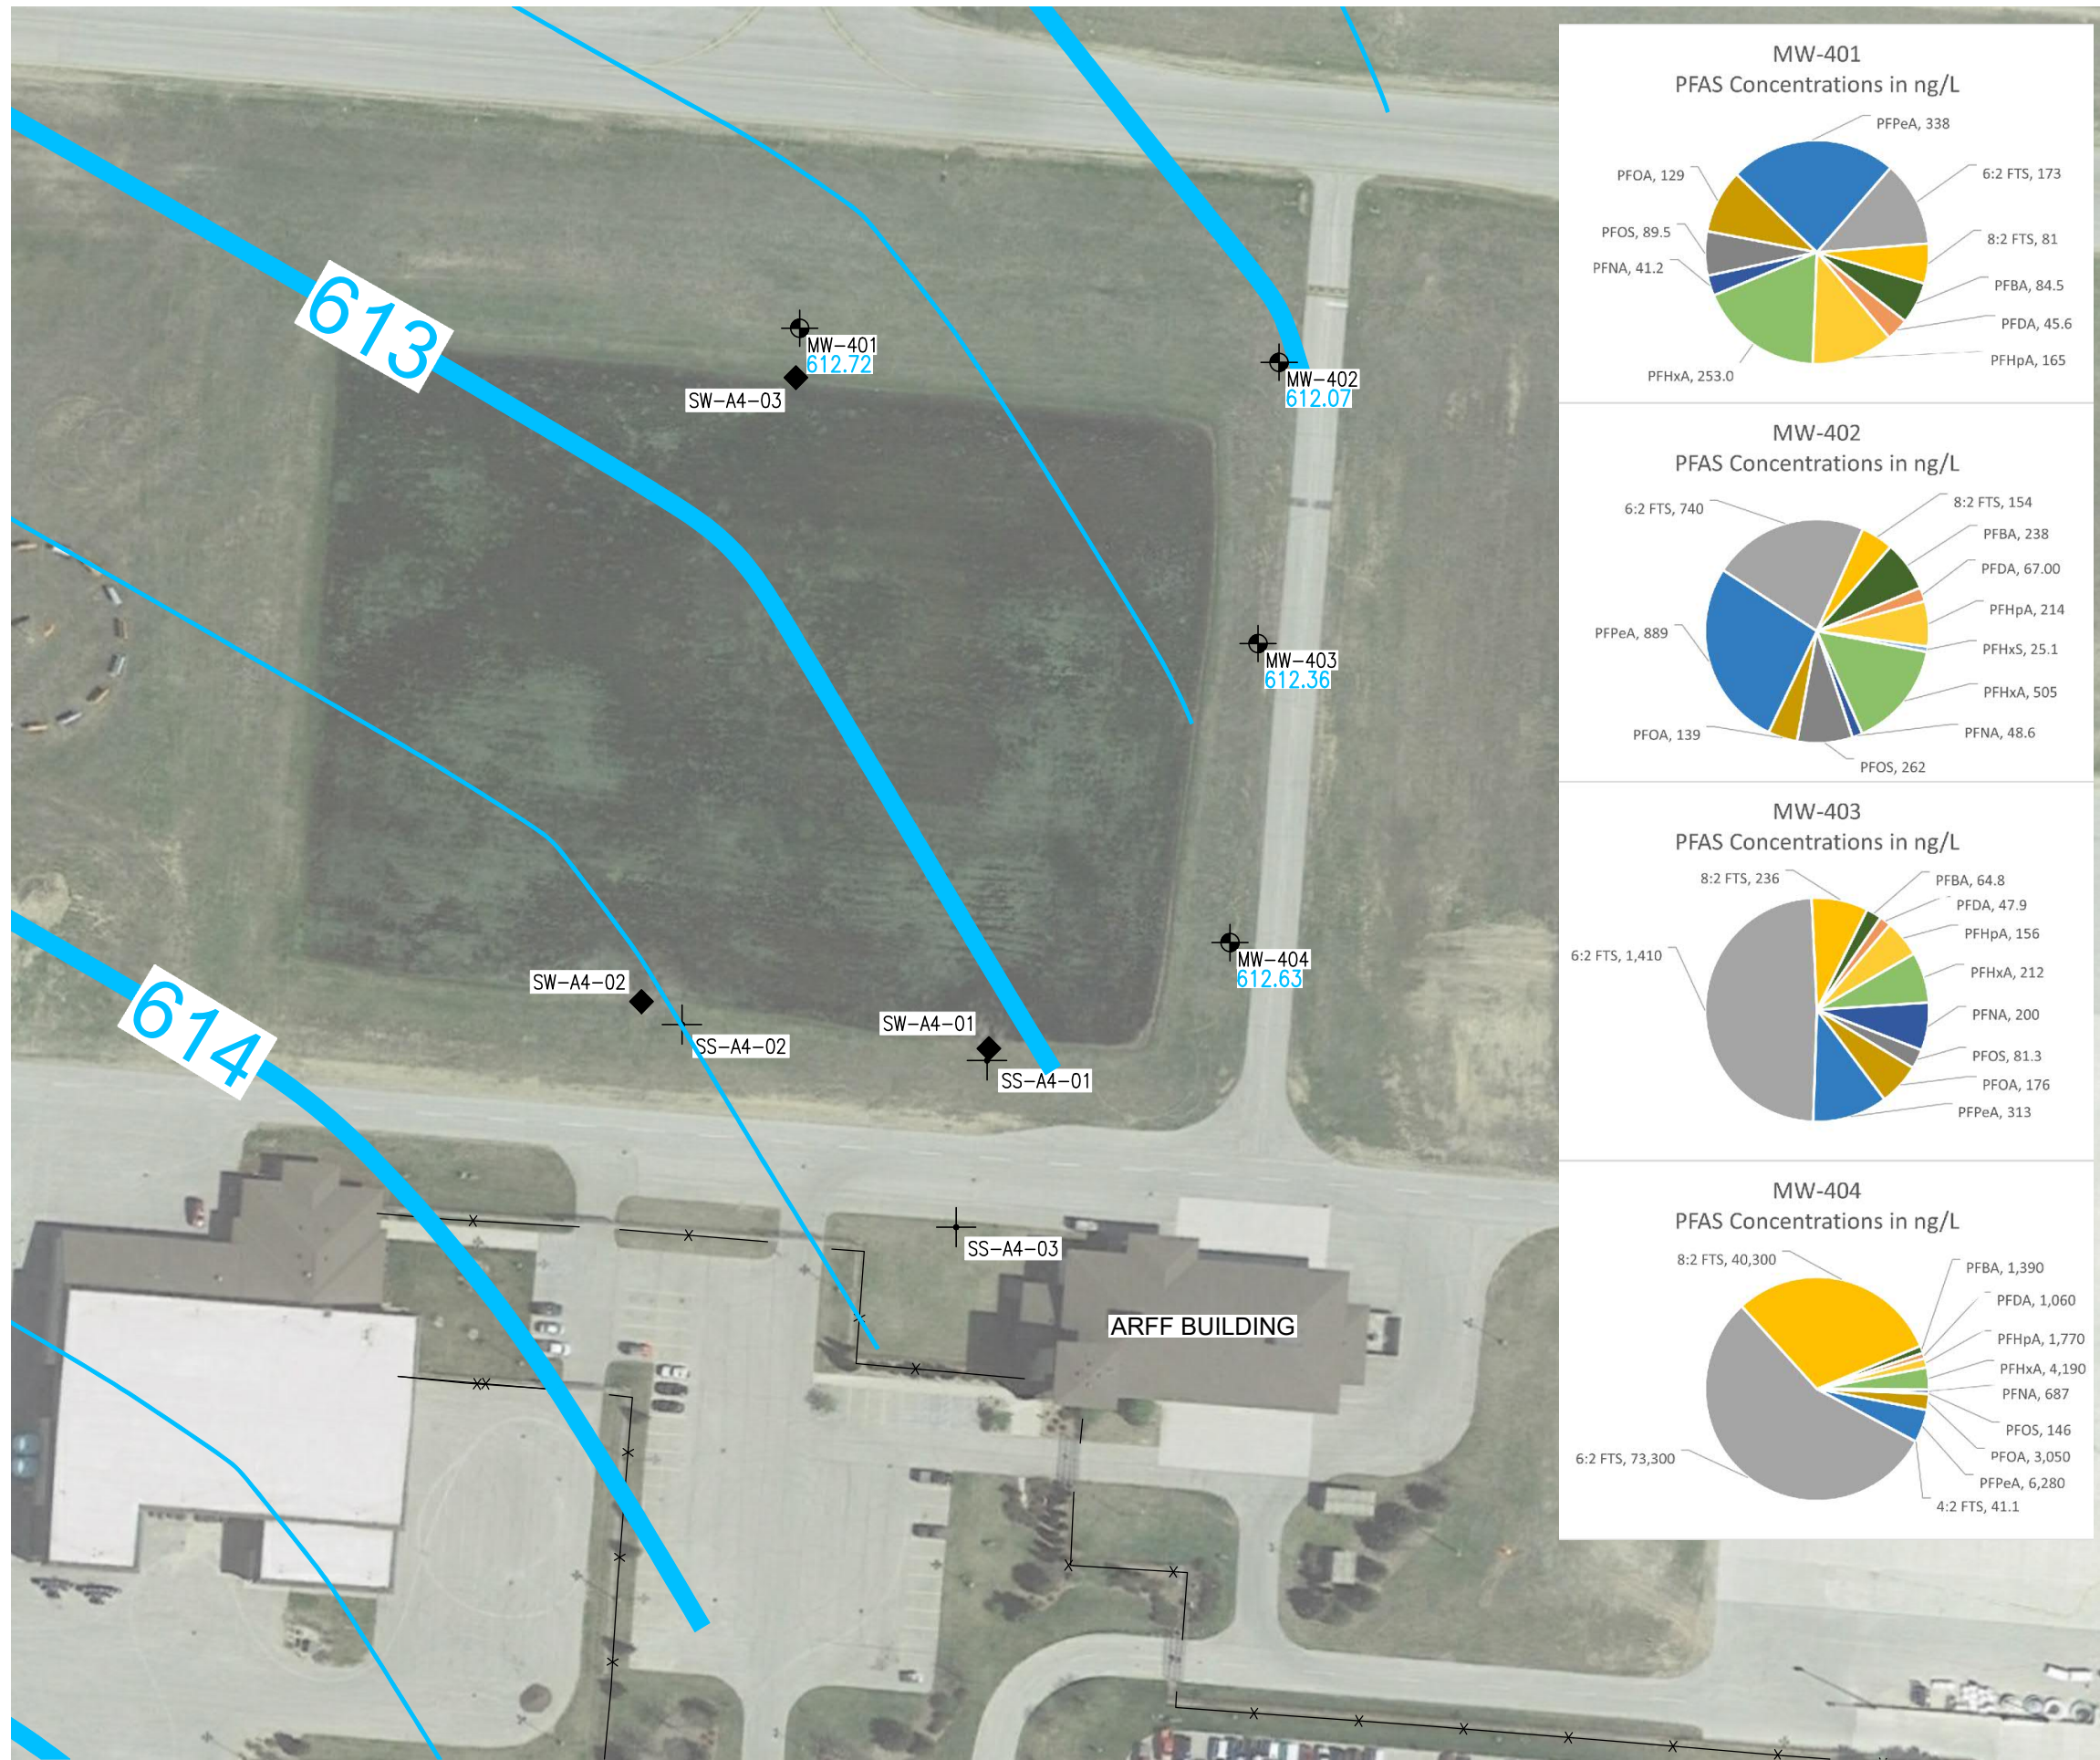

**LEGEND**

- MONITORING WELL LOCATION
- SOIL SAMPLE
- SURFACE WATER SAMPLE
- FENCE

GROUNDWATER CONTOURS ARE BASED ON MEASUREMENTS COLLECTED ON: DECEMBER 1-2, 2020.  
CONTOUR INTERVAL = 0.5ft

**Gosling Czubak**  
engineering sciences, inc.  
1280 Business Park Drive, Traverse City, Michigan  
231.946.9191 800.968.1062  
www.goslingczubak.com info@goslingczubak.com

CIVIL ENGINEERING | SURVEYING | ENVIRONMENTAL SERVICES | GEOTECHNICAL  
CONSTRUCTION SERVICES | DRILLING | LANDSCAPE ARCHITECTURE



Job #:	2020630002.00
Date:	12/01/2020
Scale:	1" = 100'
Drawn:	ADB/jrl
Chk'd:	AES
Rev:	02/09/2021

**Area #4 Groundwater Sampling Results  
Cherry Capital Airport PFAS Assessment  
Northwestern Regional Airport Commission**

Location:  
PART OF SECTION 12,  
T 27 N, R 11 W,  
GARFIELD TOWNSHIP,  
GRAND TRAVERSE COUNTY, MICHIGAN  
Sheet 5 of 6


THIS SKETCH IS INTENDED TO SHOW THE APPROXIMATE SAMPLE LOCATIONS WITH RESPECT TO BUILDINGS AND OTHER SITE FEATURES. THE SAMPLE LOCATION SKETCH SHOULD NOT BE USED TO DETERMINE LOCATIONS OF UTILITIES, BUILDING ELEMENTS, TOPOGRAPHY, OR OTHER PROPOSED OR EXISTING FEATURES OF THE SITE. THIS SITE SKETCH IS FROM GOOGLE AERIAL IMAGERY. THIS SITE WAS NOT SURVEYED BY GCES. PROPERTY LINES & FENCE LINES WERE PROVIDED BY PREIN & NEWHOF.

P:\2020630002.00\CAD\Drawings\11x17 Area 5 GW Base Map.dwg Tab: 11x17 Area 5 GW Saved by: jlumley 2/9/2021 3:09 PM Plotted by: Jim Lumley 2/9/2021 3:36 PM

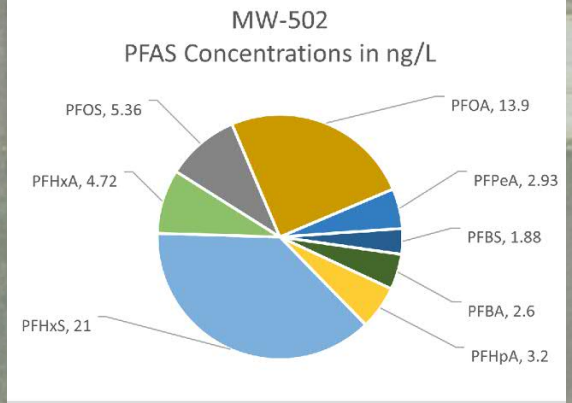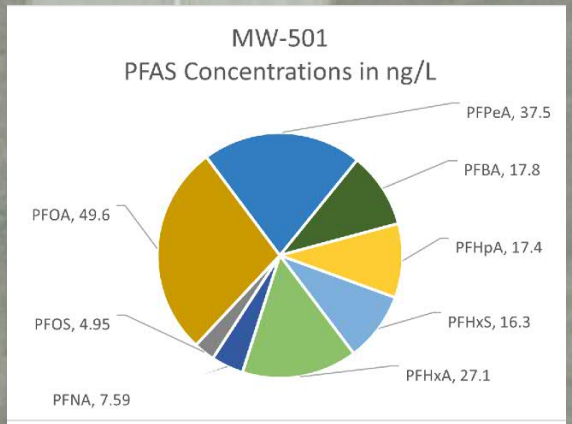

**MW-503**  
PFAS Concentrations in ng/L

Results were non-detect.

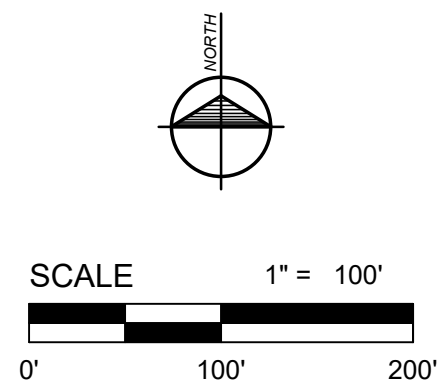

- LEGEND**
- MONITORING WELL LOCATION
  - SOIL SAMPLE
  - SURFACE WATER SAMPLE
  - FENCE

GROUNDWATER CONTOURS ARE BASED ON MEASUREMENTS COLLECTED ON: DECEMBER 1-2, 2020.  
CONTOUR INTERVAL = 0.5ft

**Gosling Czubak**  
engineering sciences, inc.  
1280 Business Park Drive, Traverse City, Michigan  
231.946.9191 800.968.1062  
www.goslingczubak.com info@goslingczubak.com

CIVIL ENGINEERING | SURVEYING | ENVIRONMENTAL SERVICES | GEOTECHNICAL  
CONSTRUCTION SERVICES | DRILLING | LANDSCAPE ARCHITECTURE

Job #:	2020630002.00
Date:	12/01/2020
Scale:	1" = 100'
Drawn:	ADB/jrl
Chk'd:	AES
Rev:	02/09/2021

**AREA #5 Groundwater Sampling Results**  
**Cherry Capital Airport PFAS Assessment**  
**Northwestern Regional Airport Commission**

Location:  
PART OF SECTION 12,  
T 27 N, R 11 W,  
GARFIELD TOWNSHIP,  
GRAND TRAVERSE COUNTY, MICHIGAN  
Sheet 6 of 6

THIS SKETCH IS INTENDED TO SHOW THE APPROXIMATE SAMPLE LOCATIONS WITH RESPECT TO BUILDINGS AND OTHER SITE FEATURES. THE SAMPLE LOCATION SKETCH SHOULD NOT BE USED TO DETERMINE LOCATIONS OF UTILITIES, BUILDING ELEMENTS, TOPOGRAPHY, OR OTHER PROPOSED OR EXISTING FEATURES OF THE SITE. THIS SITE SKETCH IS FROM GOOGLE AERIAL IMAGERY. THIS SITE WAS NOT SURVEYED BY GCES. PROPERTY LINES & FENCE LINES WERE PROVIDED BY PREIN & NEWHOF.