

Gosling Czubak
engineering sciences, inc.
1280 Business Park Dr.
Traverse City, Michigan
231-946-9191 phone
info@goslingczubak.com
www.goslingczubak.com

CIVIL ENGINEERING
SURVEYING
ENVIRONMENTAL SERVICES
GEOTECHNICAL
CONSTRUCTION SERVICES
DRILLING
LANDSCAPE ARCHITECTURE

0 200 400 600
Feet

Legend

Monitoring Wells

Analytes

- ADONA
- 11CI-PF3OUds
- 4:2 FTS
- 6:2 FTS
- 8:2 FTS
- 9CI-PF3ONS
- HFPO-DA
- NEtFOSAA
- NMeFOSAA
- PFNS
- PFPeS
- PFHpS
- PFBS
- PFBA
- PFDS
- PFDA
- PFDoA
- PFHxA
- PFHxS
- PFHxA
- PFNA
- FOSA
- PFPeA
- PFTeDA
- PFUdA
- Other Analytes

GROUNDWATER SAMPLING RESULTS - JAN/FEB 2022
CHERRY CAPITAL AIRPORT ASSESSMENT
NORTHWEST REGIONAL AIRPORT AUTHORITY

By:	
Revision:	
Date:	
No.:	

Date Issued: 03/08/2022
Date Surveyed:
Designed By: ADB
Checked By: AES
Scale: 1:2,500


Original sheet size is 22x34:

Location:
CHERRY CAPITAL AIRPORT
CITY OF TRAVERSE CITY
GRAND TRAVERSE COUNTY
MICHIGAN

Project Number:
2020630002.05

Sheet:
2

NOTES:
THE ANALYTES LISTED ARE ACRONYM DESIGNATIONS FOR PER- AND POLYFLUORINATED ALKYL SUBSTANCES.
ANALYSIS WAS BY U.S. E.P.A. METHOD 537 MODIFIED ISOTOPE DILUTION.
CONCENTRATIONS PROVIDED IN NG/L.

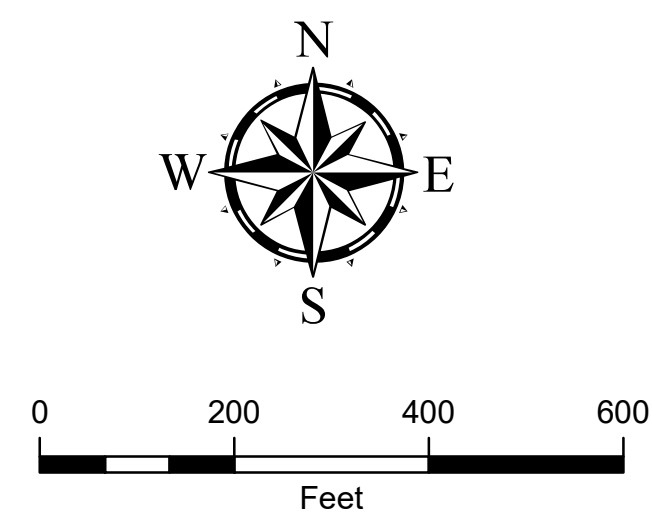

Legend

Monitoring Wells

Analytes















- ADONA
- 11Cl-PF3OUds
- 4:2 FTS
- 6:2 FTS
- 8:2 FTS
- 9Cl-PF3ONS
- HFPO-DA
- NEIFOSAA
- NMeFOSAA
- PFNS
- PFPeS
- PFHpS
- PFBS
- PFBA
- PFDS
- PFDA
- PFDoA
- PFHpA
- PFHxS
- PFHxA
- PFNA
- FOSA
- PFOS
- PFOA
- PFPeA
- PFTeDA
- PFTrDA
- PFUdA
- Other Analytes

NOTES:
 THE ANALYTES LISTED ARE ACRONYM DESIGNATIONS FOR PER- AND POLYFLUORINATED ALKYL SUBSTANCES.
 ANALYSIS WAS BY U.S. E.P.A. METHOD 537 MODIFIED ISOTOPE DILUTION.
 CONCENTRATIONS PROVIDED IN ng/L.

By:	
Revision:	
Date:	
No.:	

GROUNDWATER SAMPLING RESULTS - JAN/FEB 2022
CHERRY CAPITAL AIRPORT ASSESSMENT
 NORTHWEST REGIONAL AIRPORT AUTHORITY








Date Issued: 03/08/2022
 Date Surveyed:
 Designed By: ADB
 Checked By: AES
 Scale: 1:2,500
 Original sheet size is 22x34:
 Location:
 CHERRY CAPITAL AIRPORT
 CITY OF TRAVERSE CITY
 GRAND TRAVERSE COUNTY
 MICHIGAN
 Project Number:
 2020630002.05
 Sheet:
 3

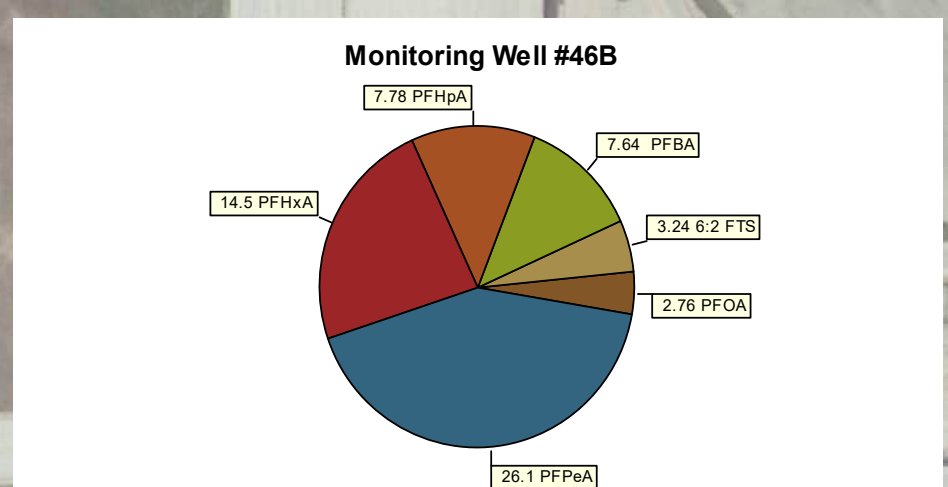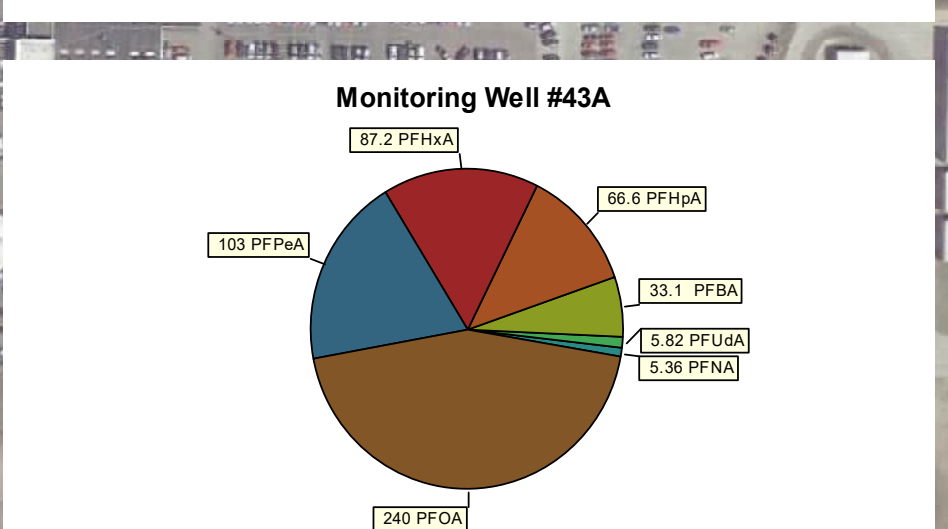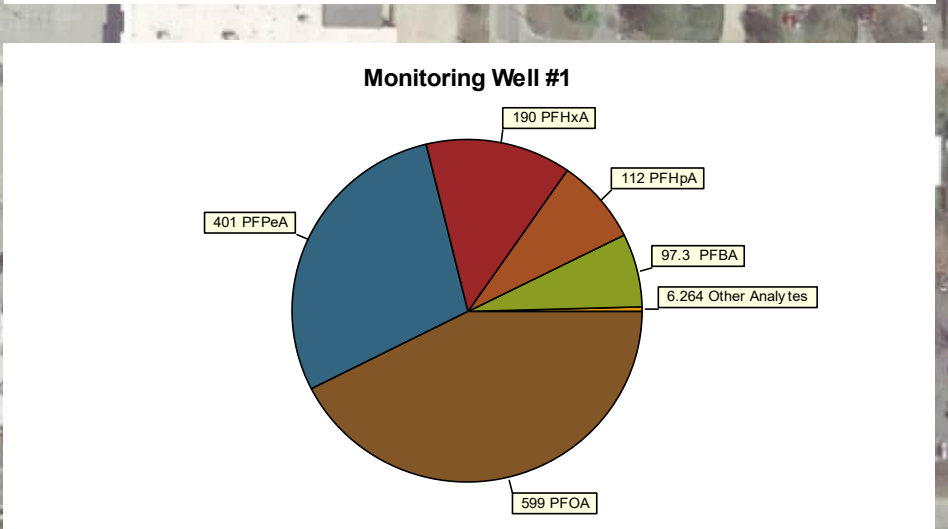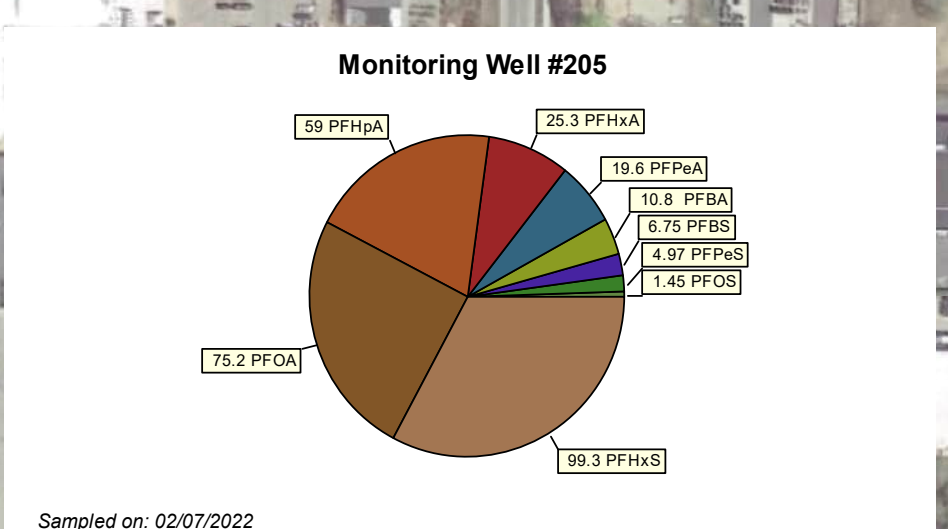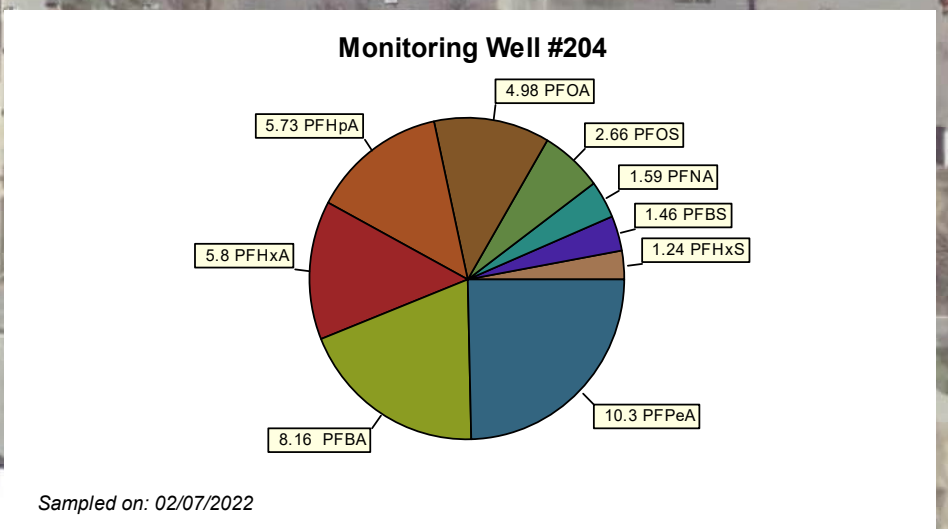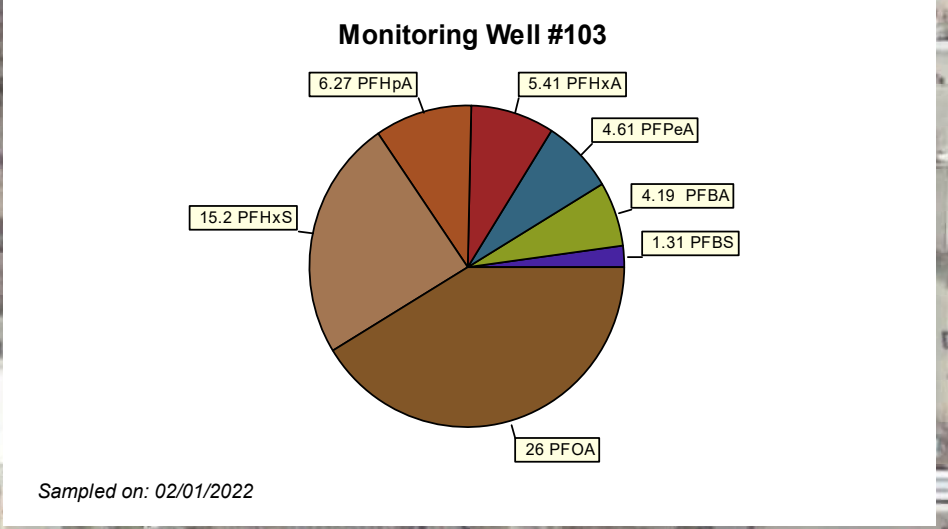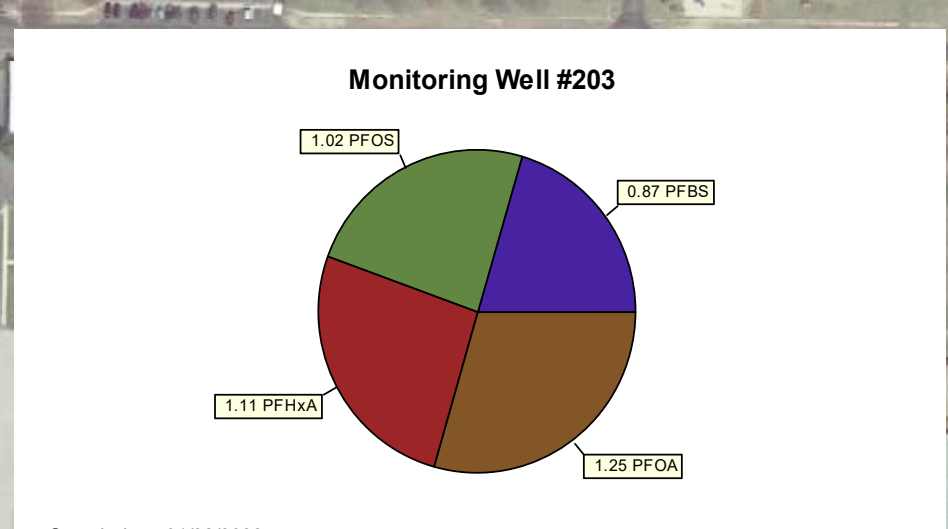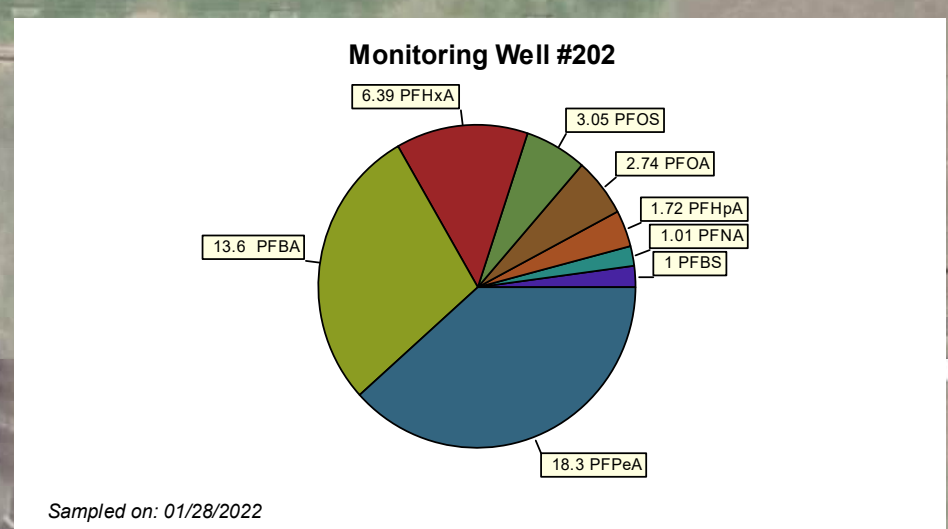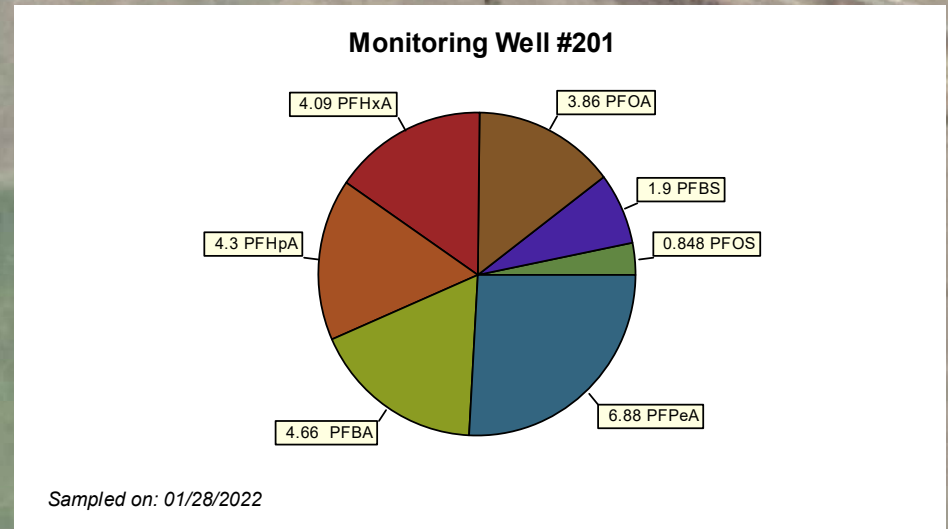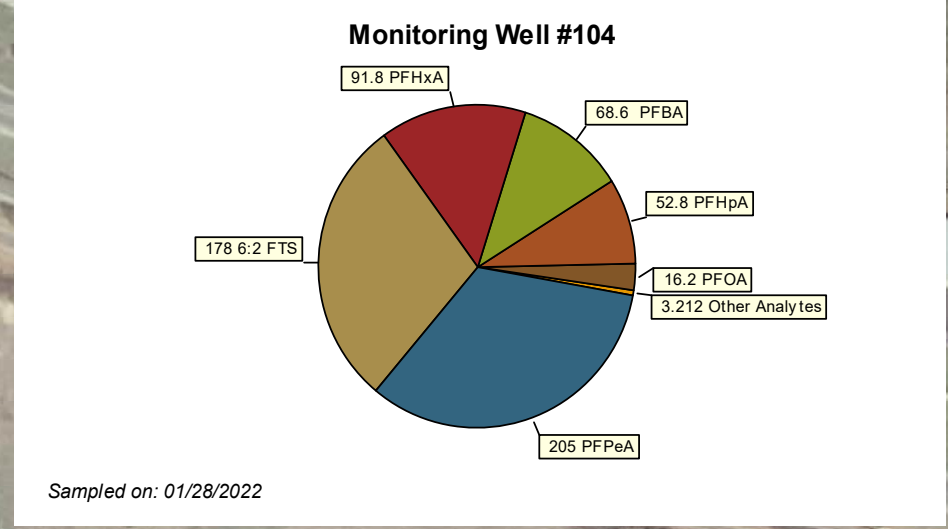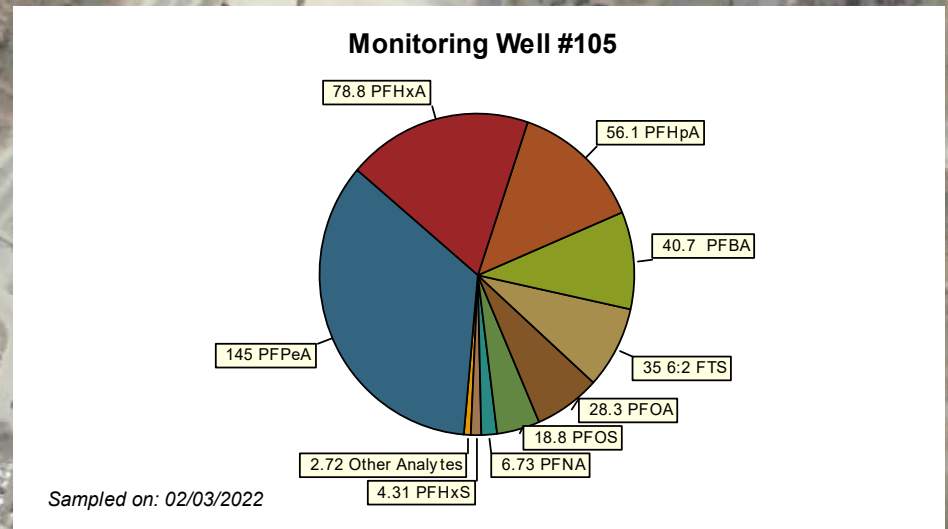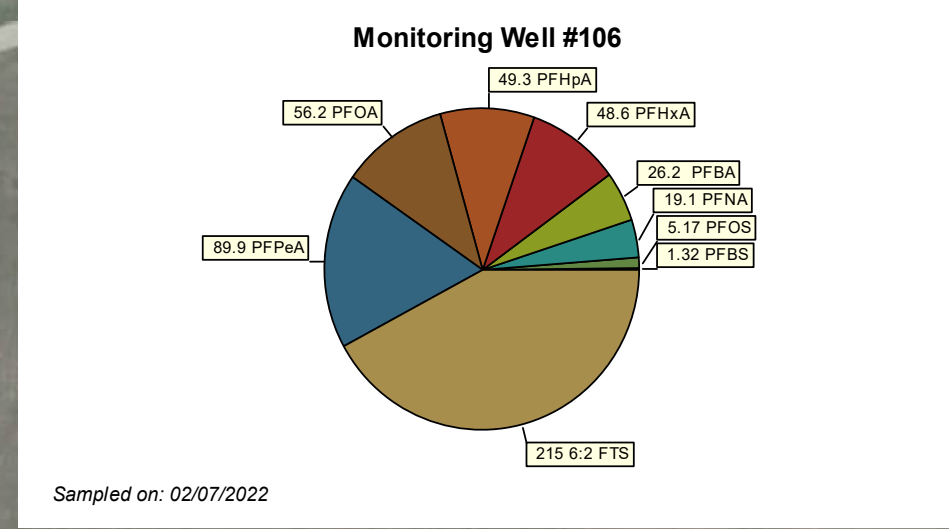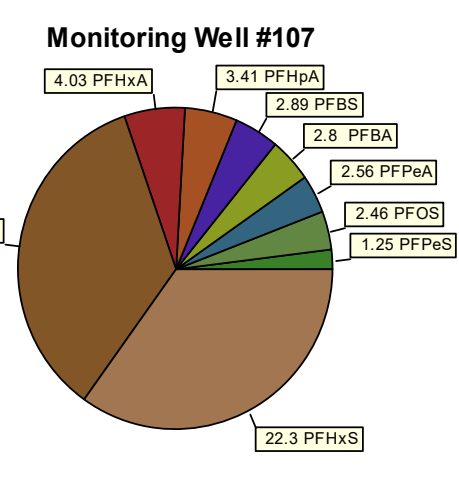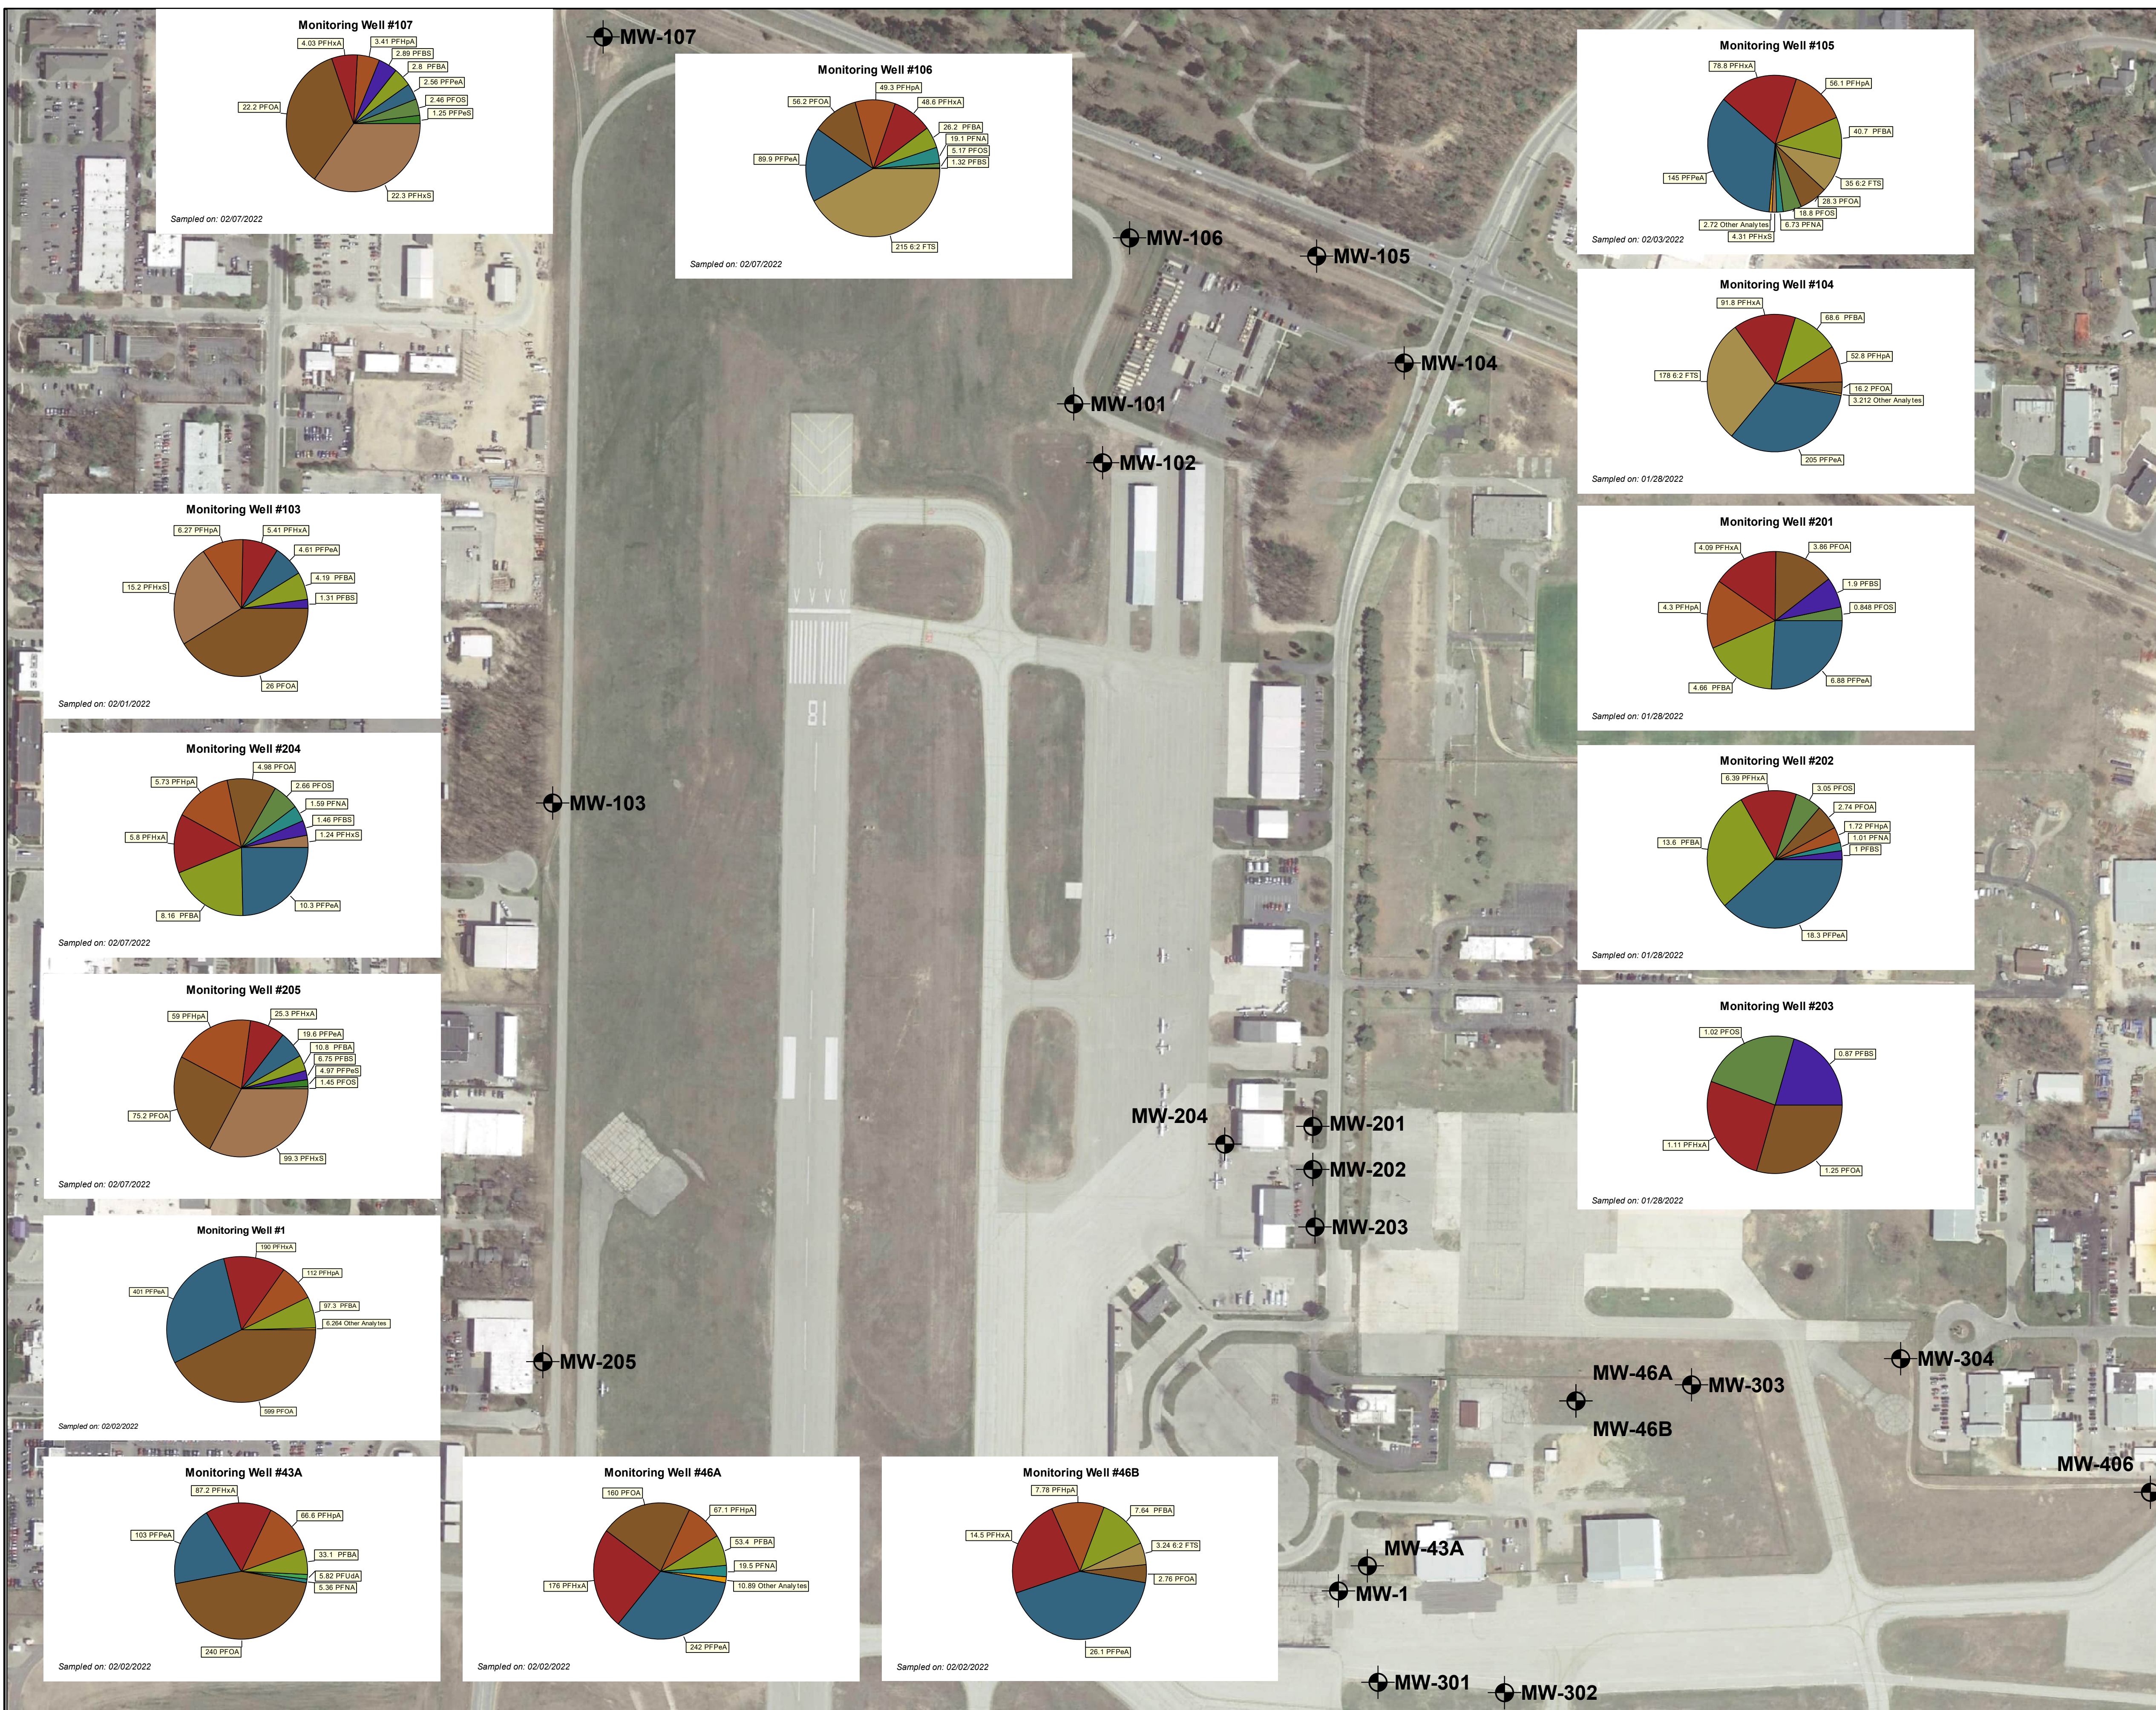

MW-106
 MW-105
 MW-104
 MW-101
 MW-102

MW-204
 MW-201
 MW-202
 MW-203

MW-46A
 MW-303
 MW-46B
 MW-304
 MW-406
 MW-43A
 MW-1
 MW-301
 MW-302

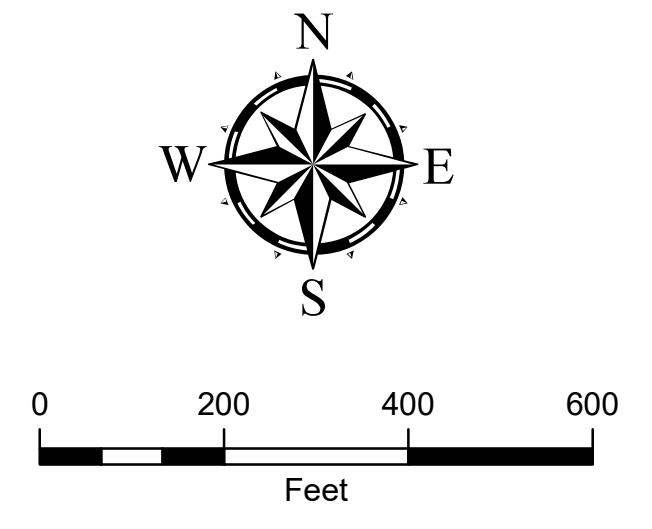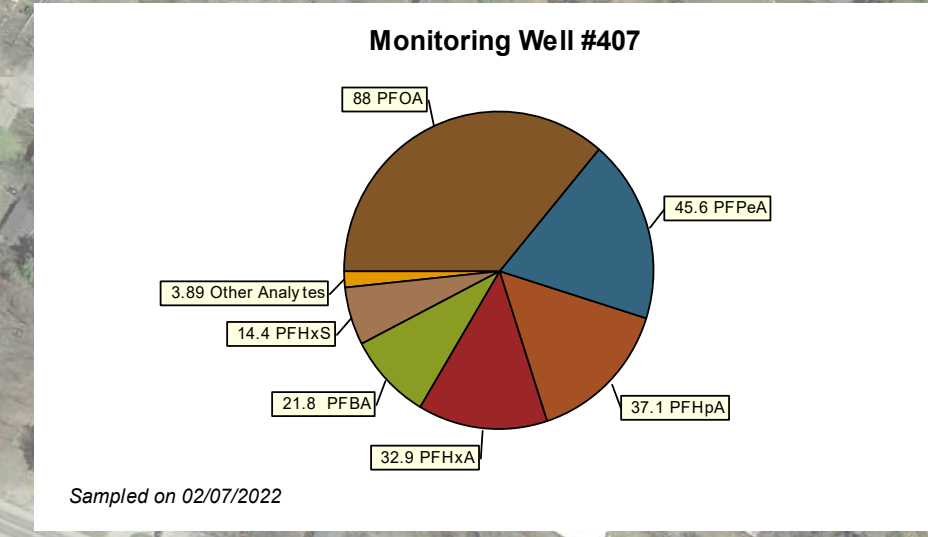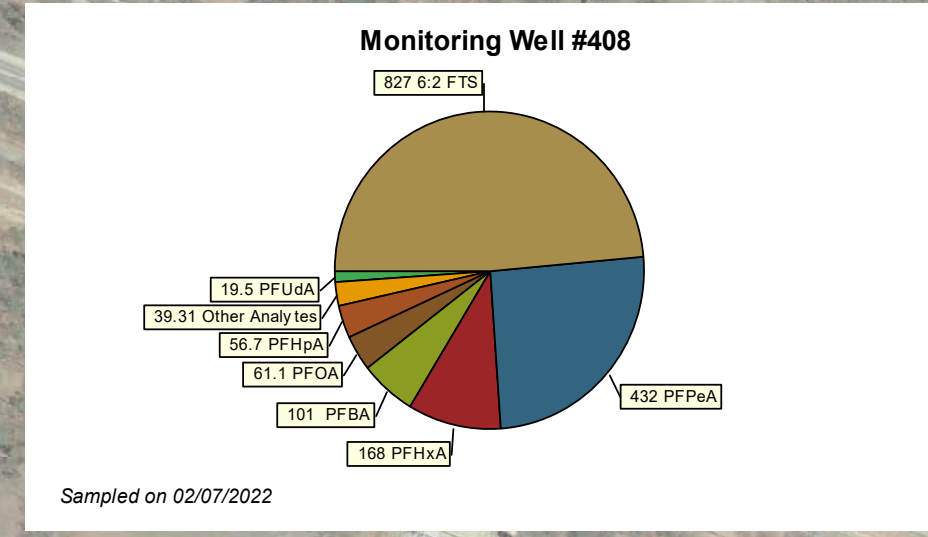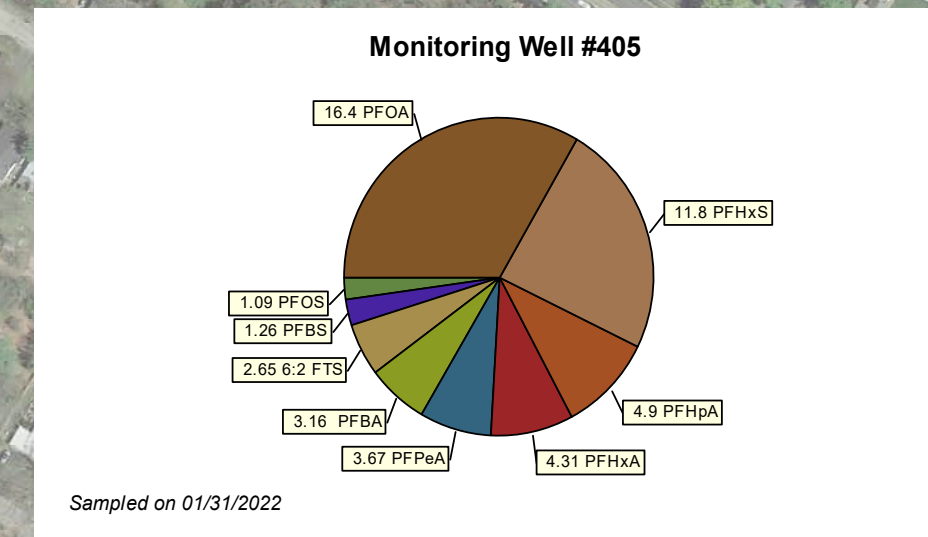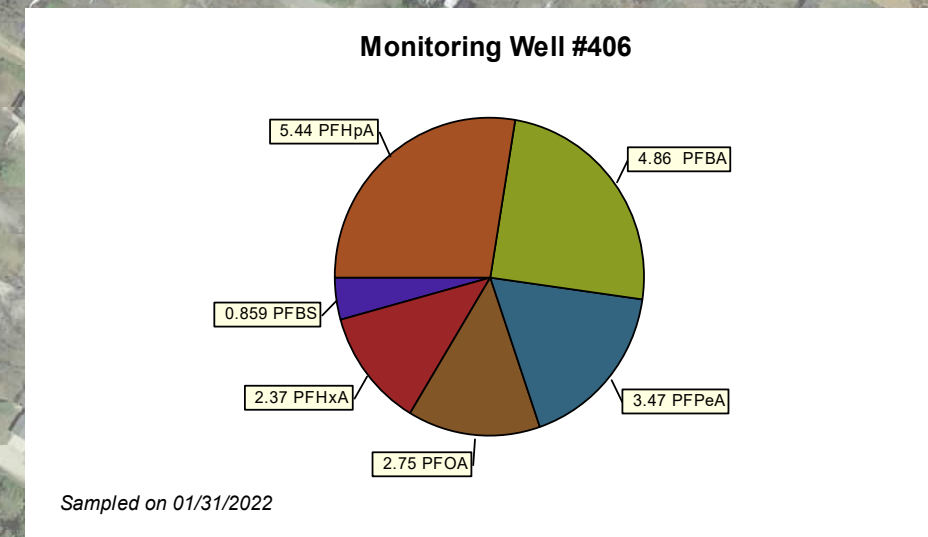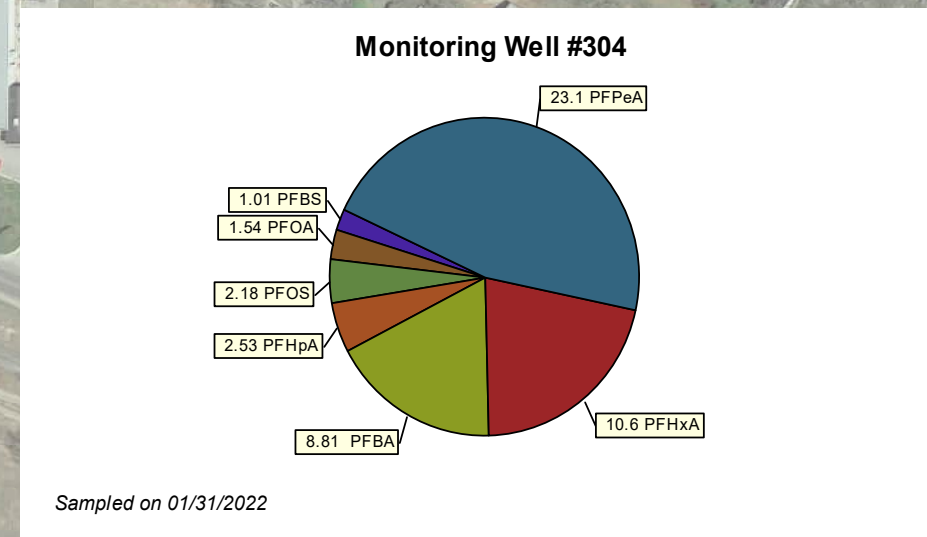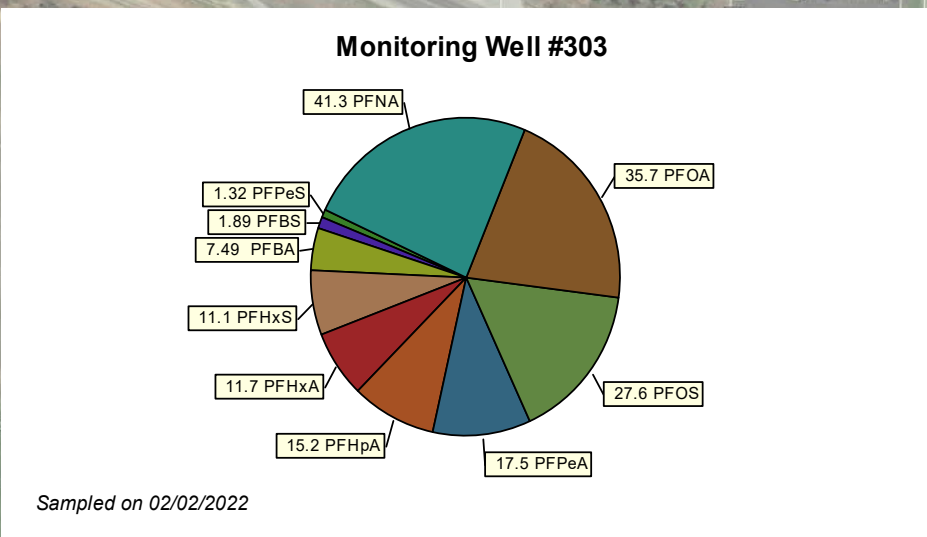

- Legend**
- Monitoring Wells
- PFAS Analytes**
- ADONA
 - 11CI-PF3OUdS
 - 4:2 FTS
 - 6:2 FTS
 - 8:2 FTS
 - 9CI-PF3ONS
 - HFPO_DA
 - NEiFOSAA
 - NMeFOSAA
 - PFNS
 - PFPeS
 - PFHpS
 - PFBA
 - PFDS
 - PFDA
 - PFDoA
 - PFHxA
 - PFHxS
 - PFNA
 - FOSA
 - PFOS
 - PFOA
 - PFPeA
 - PFTeDA
 - PFTrDA
 - PFUdA
 - Other Analytes

GoslingCzubak
 engineering sciences, inc.
 1280 Business Park Dr.
 Traverse City, Michigan
 231-946-9191 phone
 info@goslingczubak.com
 www.goslingczubak.com

CIVIL ENGINEERING
 SURVEYING
 ENVIRONMENTAL SERVICES
 GEOTECHNICAL
 CONSTRUCTION SERVICES
 DRILLING
 LANDSCAPE ARCHITECTURE

By:	
Revision:	
Date:	
No.:	

GROUNDWATER SAMPLING RESULTS - JAN/FEB 2022
CHERRY CAPITAL AIRPORT ASSESSMENT
 NORTHWEST REGIONAL AIRPORT AUTHORITY

Date Issued: 03/09/2022
 Date Surveyed:
 Designed By:
 Drawn By: ADB
 Checked By: AES
 Scale: 1:2,500

Original sheet size is 22x34:
 Location:
 CHERRY CAPITAL AIRPORT
 CITY OF TRAVERSE CITY
 GRAND TRAVERSE COUNTY
 MICHIGAN

Project Number:
 2020630002.05
 Sheet:
 4

NOTES:
 THE ANALYTES LISTED ARE ACRONYM DESIGNATIONS FOR PER- AND POLYFLUORINATED ALKYL SUBSTANCES.
 ANALYSIS WAS BY U.S. E.P.A. METHOD 537 MODIFIED ISOTOPE DILUTION.
 CONCENTRATIONS PROVIDED IN ng/L.